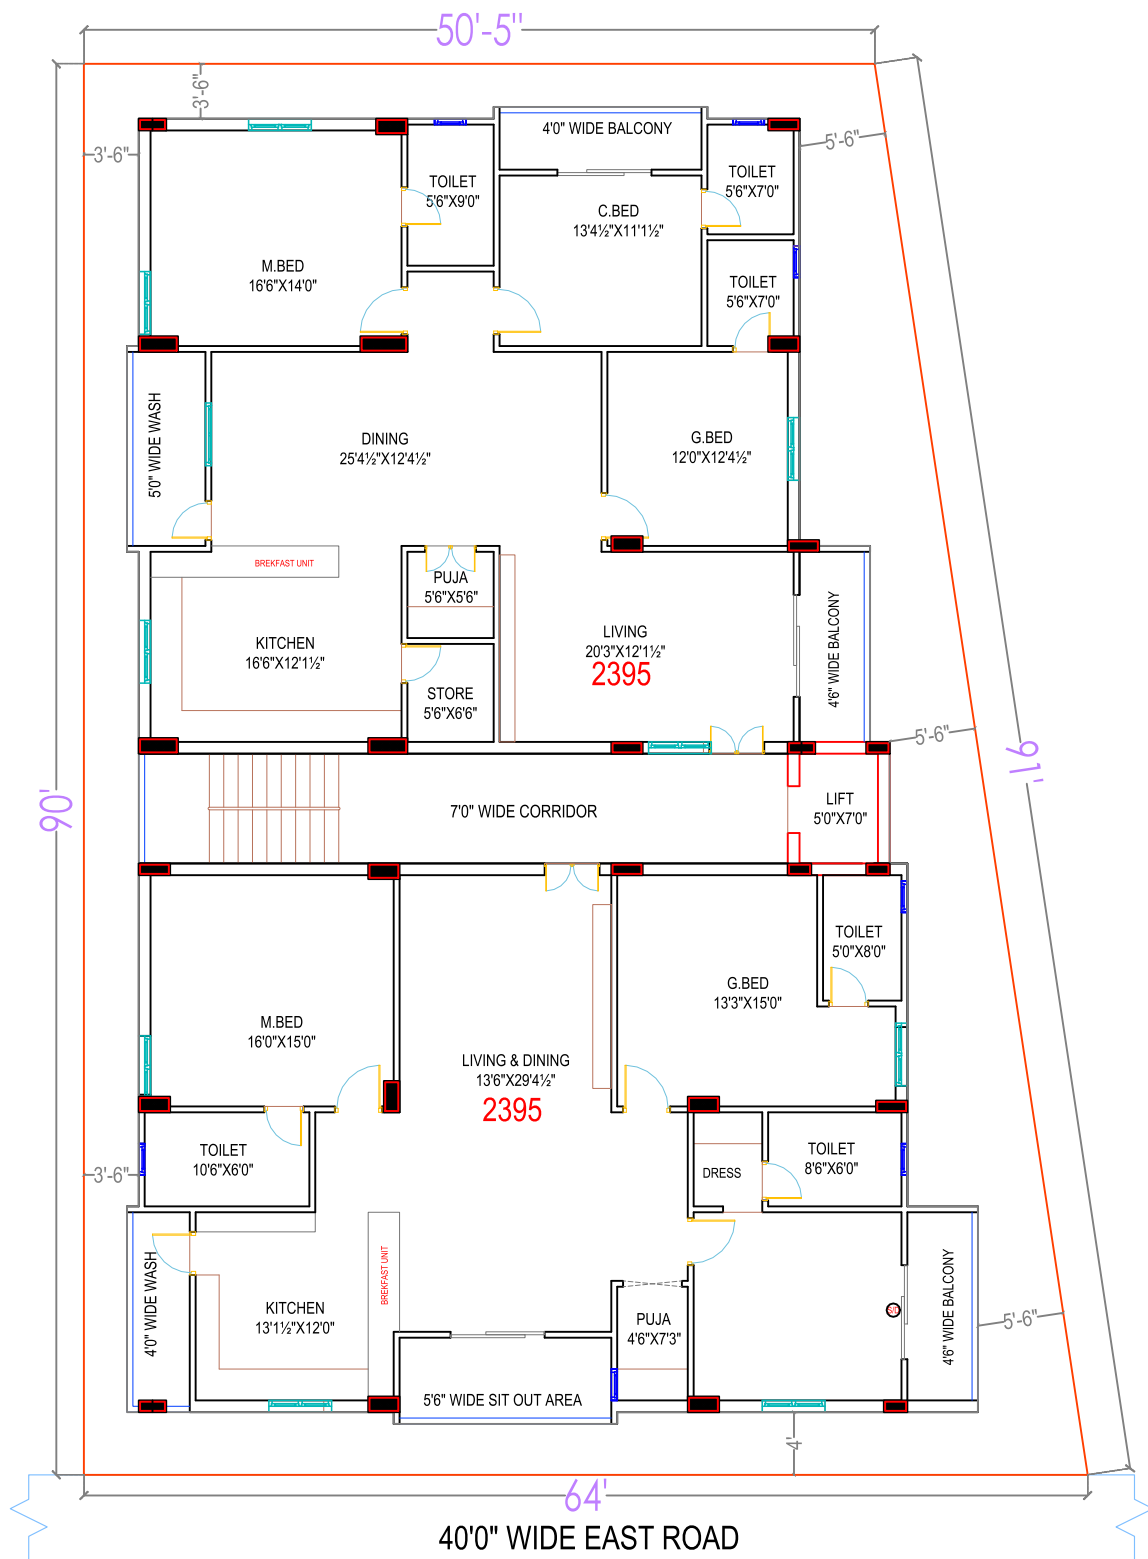


TOTAL PLOT AREA : 572.11 Sq.Yds./ 478.35 Sq.Mts
EACH FLOOR AREA : 4790.00 SQFT
FIVE FLOORS AREA : 23,950.00 SQFT
(INCLUDING 30% COMMON AREA)

PROJECT:

RESIDENTIAL BUILDING

CLIENT:

Mr. KAASI VISWA

LOCATION:

TITLE:

TYPICAL FLOOR PLAN

CONSULTANT: M.SREEDHAR


DATED: 26.08.2023

ARCHITECT: SRL

SCALE: NTS

DRAWN :S.R.L

REV. NO:

 

SRI SOUDHA

ARCHITECTS ,PLANNERS,ENGINEERS
 LANDSCAPING,INTERIOR DESIGNERS

#SPINAGAR,PLOT NO:101&102,FLAT NO:101,
 ROAD NO:20,ALLADA BHAVANA ENCLAVE,
 KUKATPALLY HYDERABAD-72

E-MAIL: museedhars99@gmail.com
 #9701562424

srisoudhaarchitectures@gmail.com
 #8309423646

File Path: \\Server-pc\\d\\SREE SOLIDHA\\Working -2023\\KASI VISWANATH CROSS F.dwg